




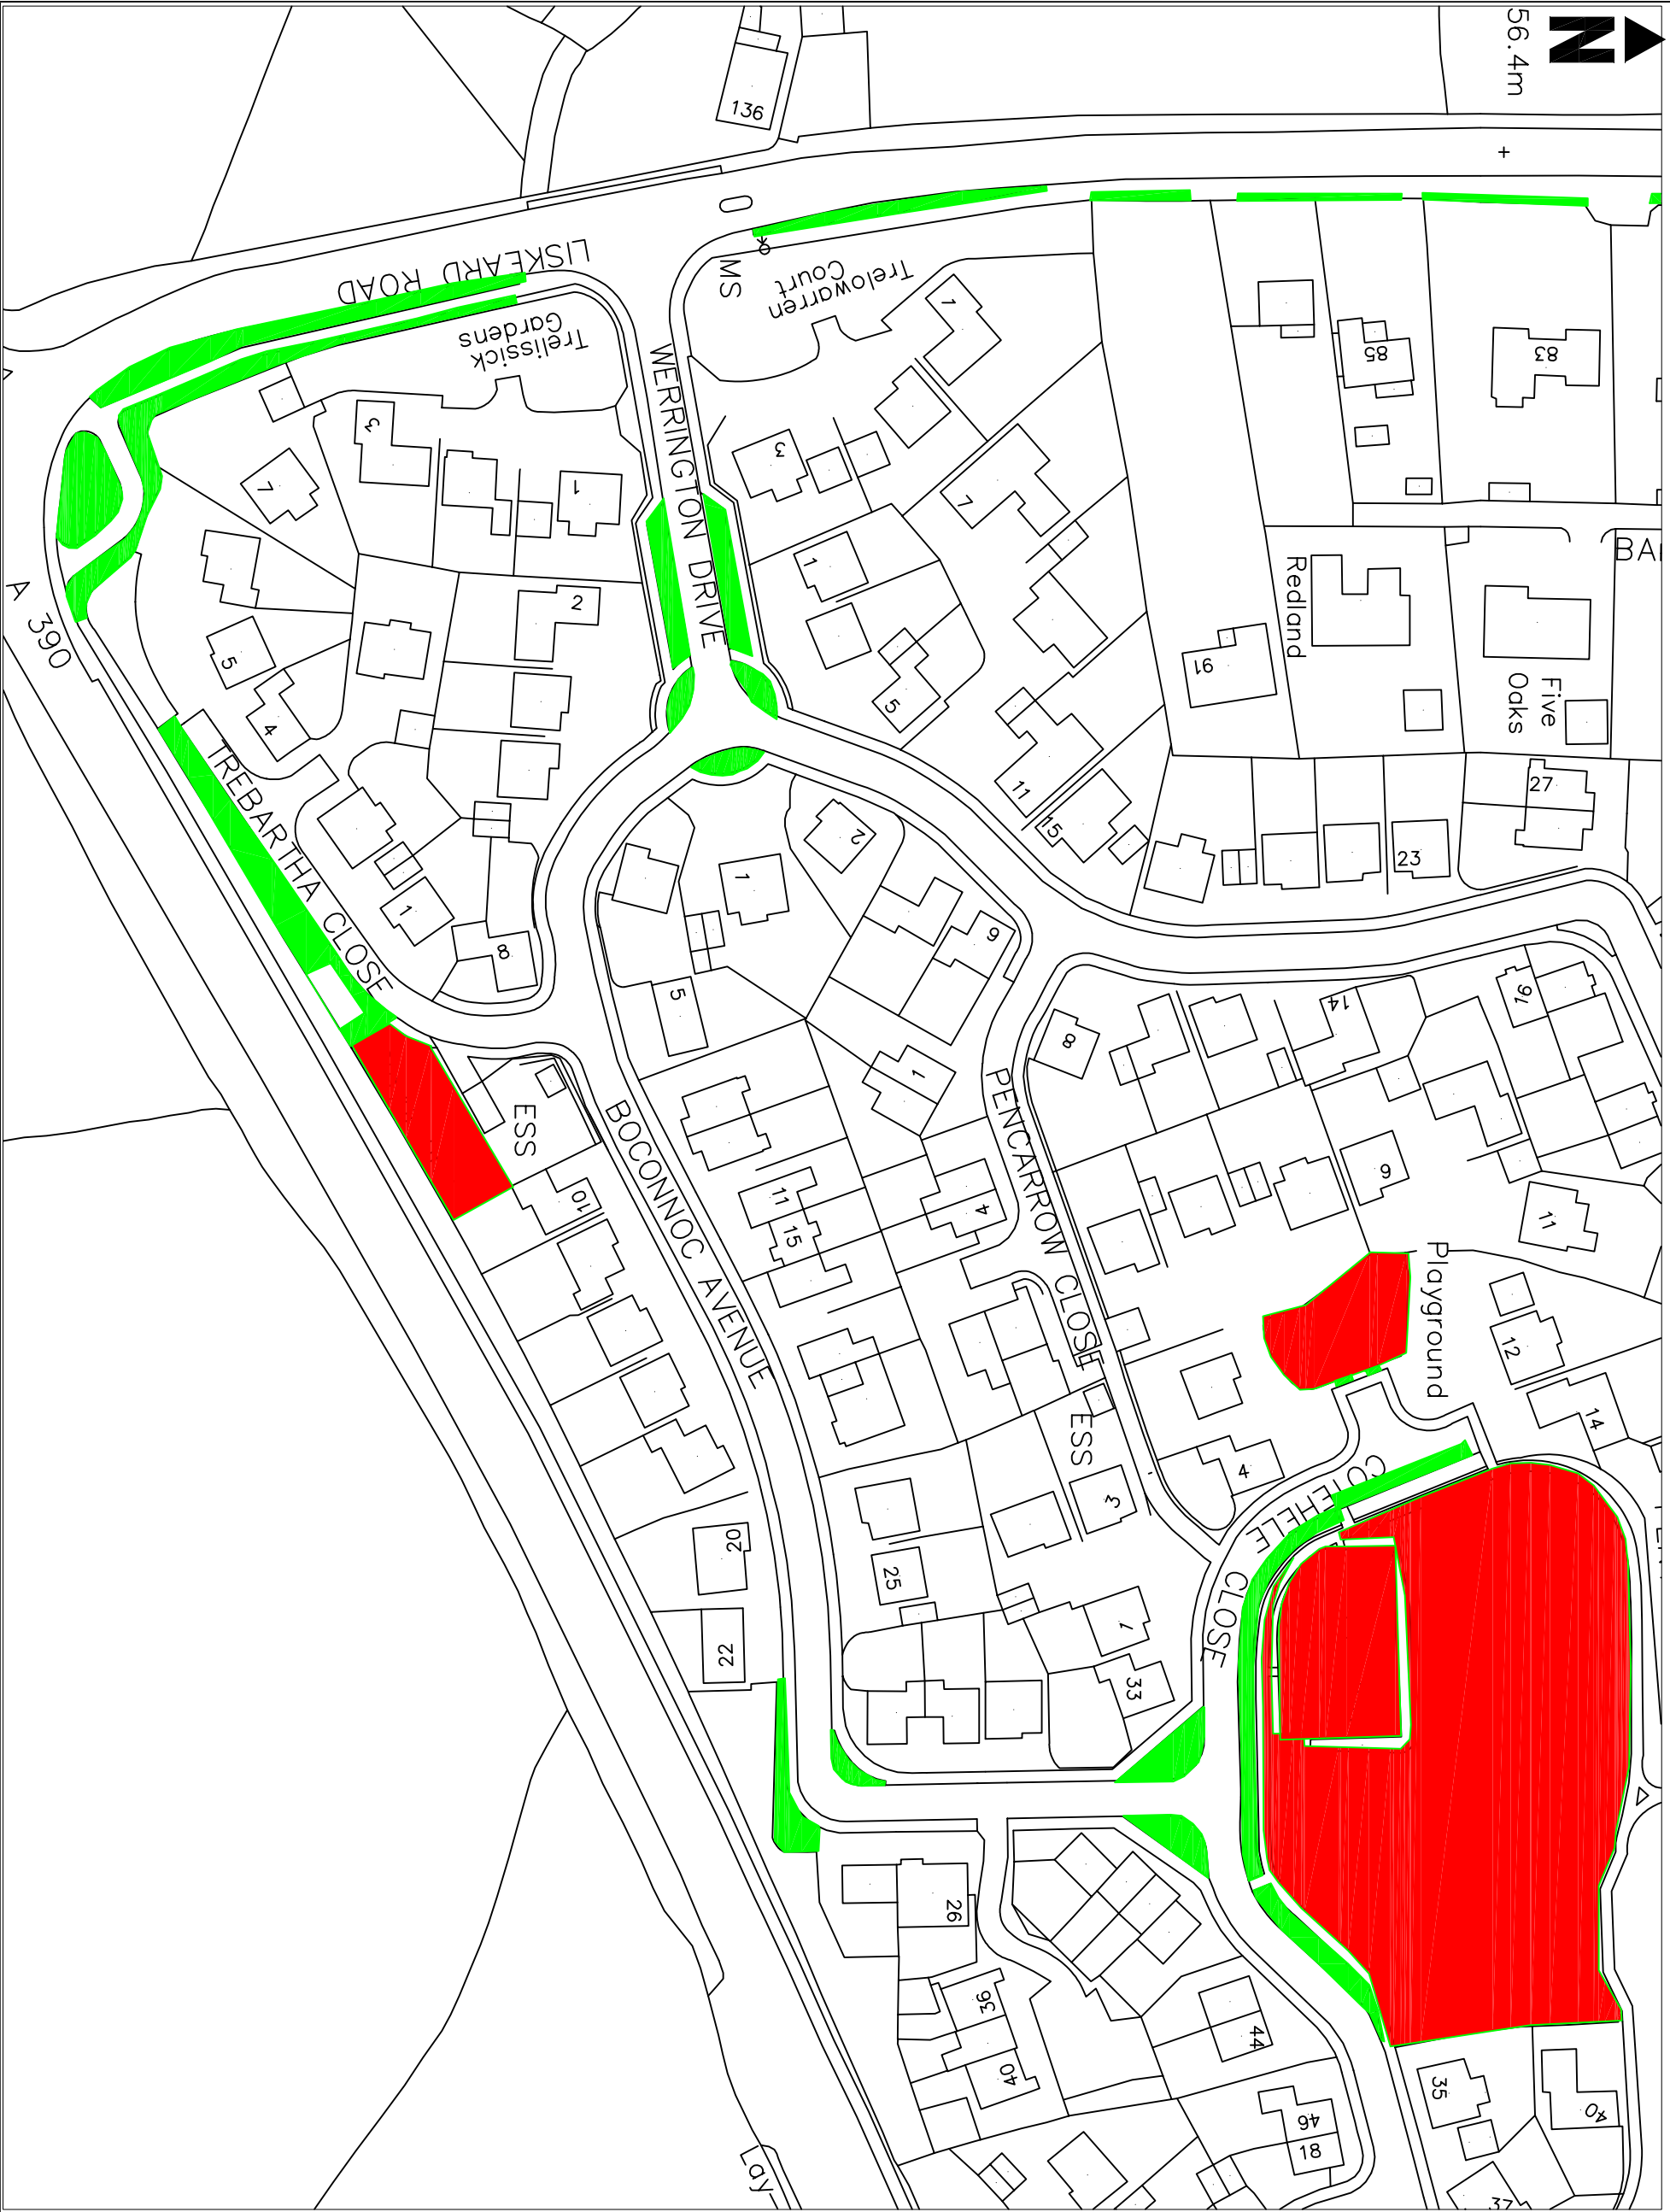

56.4m




© This drawing is Copyright. It should not be relied on or used in circumstances other than those for which it was originally prepared and for which Cornwall Council was originally commissioned. Cornwall Council accepts no responsibility for the drawing to any party other than the person(s) by whom it was commissioned.

NOTES

-  Grass Cutting Area
4 cuts a year
-  Grass Cutting Area
8 cuts a year

REV	DATE	NATURE OF REVISION
1	10/09/2013	FIRST ISSUE

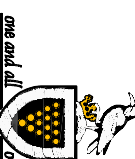

CORNWALL COUNCIL
one and all
Cornwall Council
Callithyne Road
Bodmin
Cornwall PL31 1DZ
01872 323313
www.cornwall.gov.uk/cornwall

CORNWALL SOLUTIONS
PROJECT
CALLINGTON

AGENCY AGREEMENT
GRASS CUTTING
DRAWING TITLE
GRASS CUTTING PLAN

PROJECT NUMBER	NO	APPROVED:
DRAWN BY	NG	CHECKED:
SCALE	NTS	SCALE @ A3
DRAWING NO	AG/C1/G1	REVISION
		0